


BASEMENT FLOOR PLAN 1/4" = 1'-0"

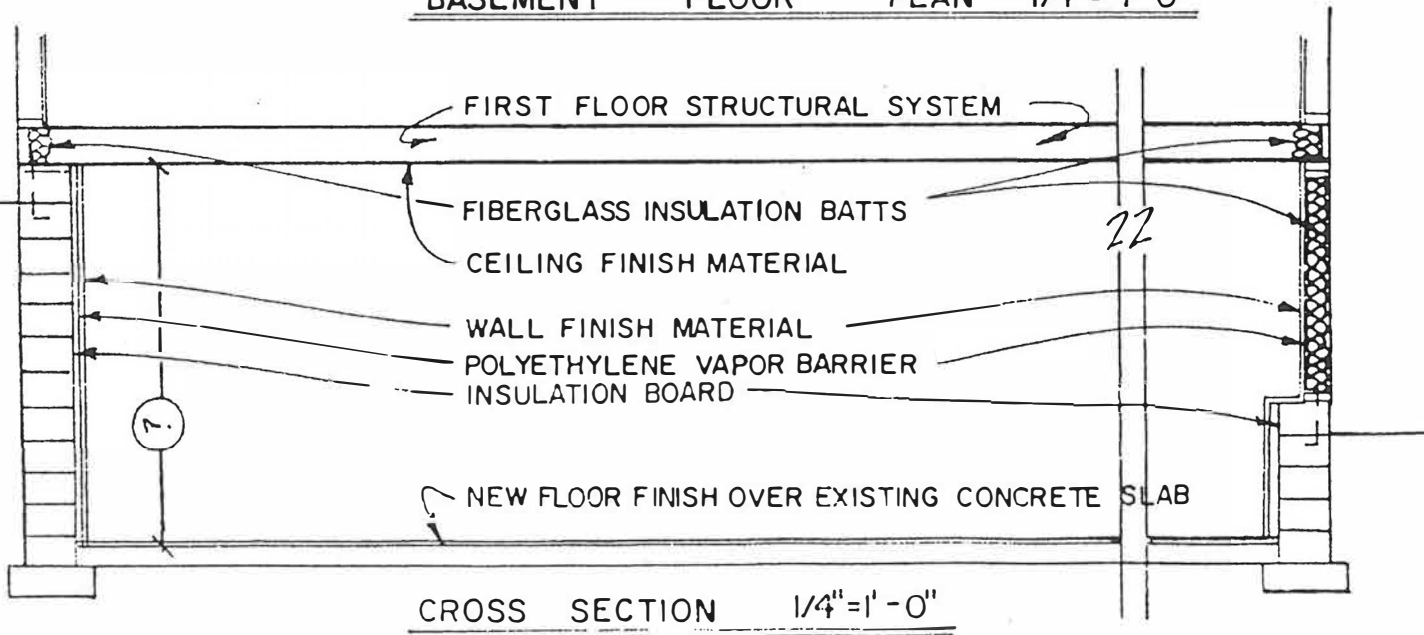

CROSS SECTION 1/4" = 1'-0"